




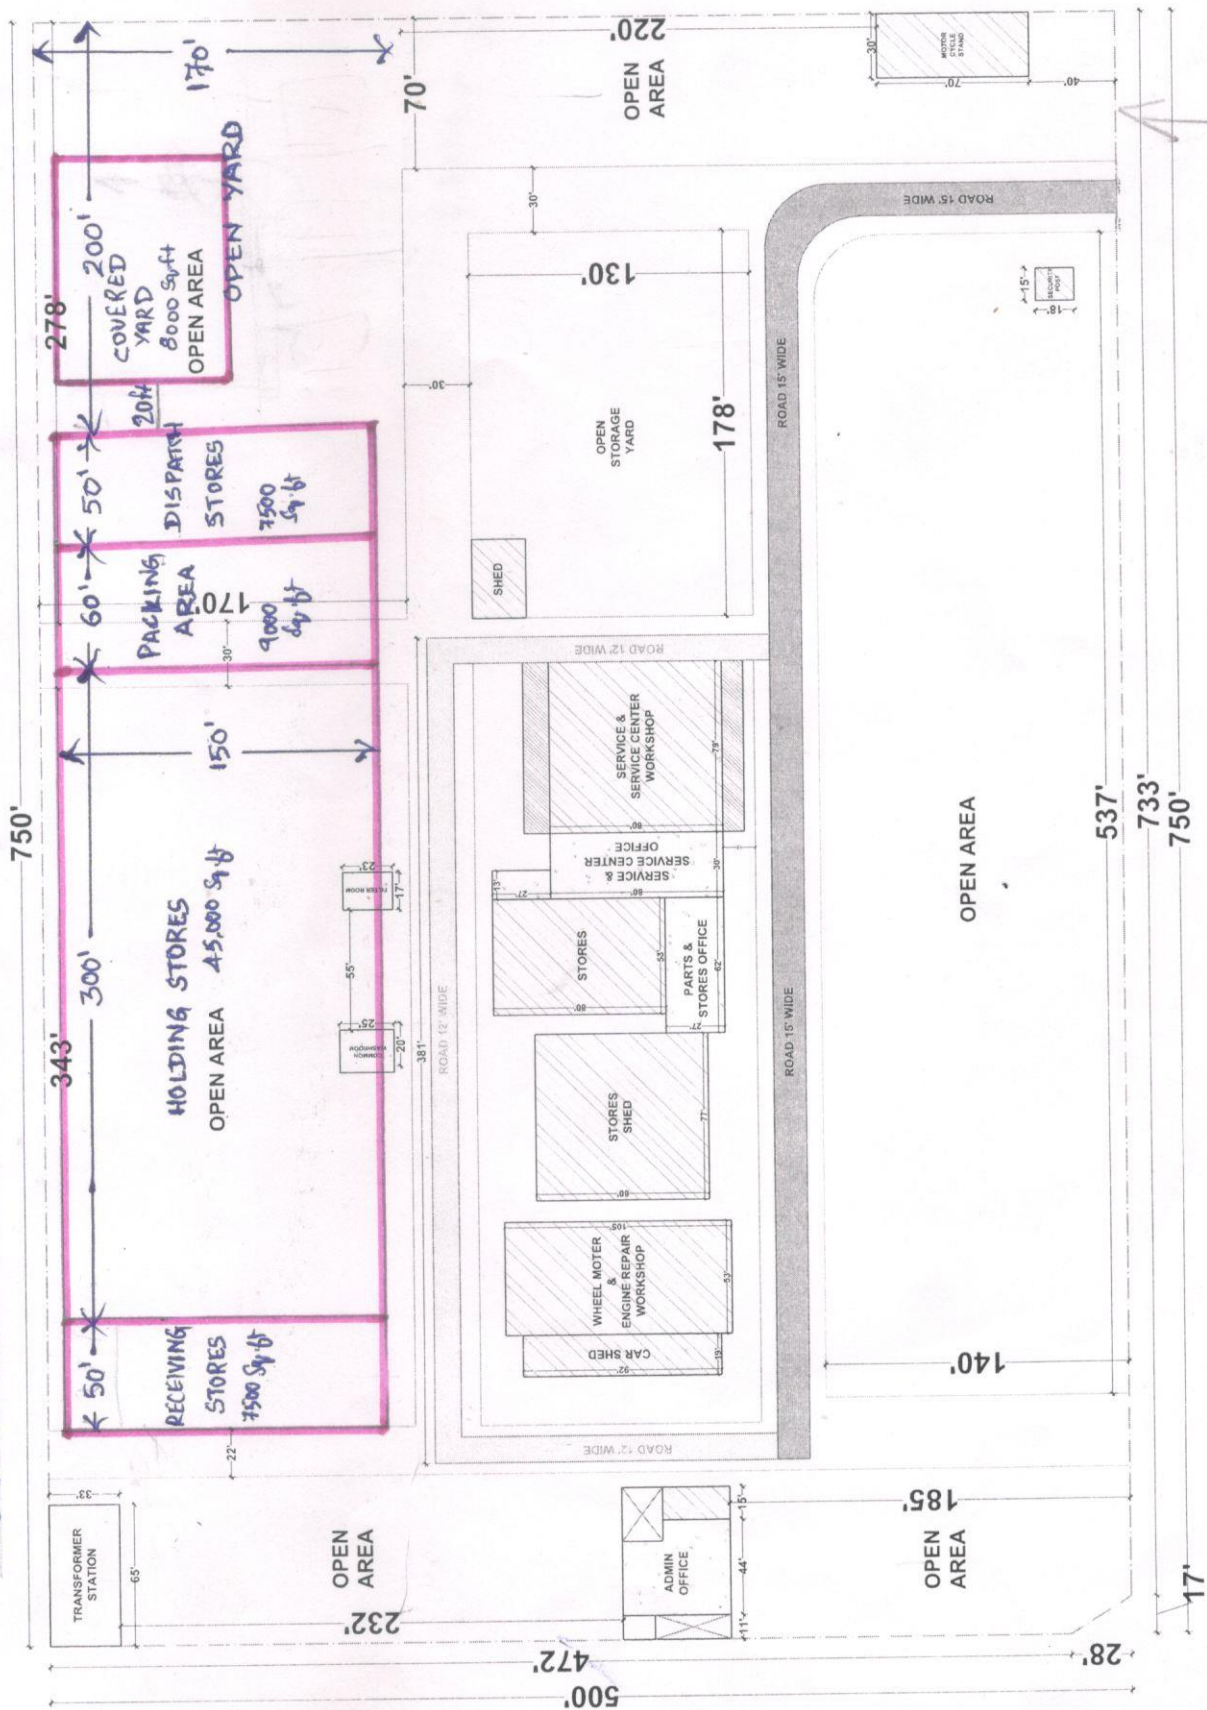



**R.O. BILASPUR LAYOUT**



| LEGEND |  | SYMBOL  | REMARKS           |
|--------|--|---|-------------------|
|        |  |   | SHED AREA         |
|        |  |  | PLOT BOUNDARY     |
|        |  |  | R.C.C. SLAB       |
|        |  |  | 15 FEET WIDE ROAD |
|        |  |  | 12 FEET WIDE ROAD |
|        |  |  | SHED PROJECTION   |

 

| REV | DESCRIPTION | DATE |
|-----|-------------|------|
| R5  |             |      |
| R4  |             |      |
| R3  |             |      |
| R2  |             |      |
| R1  |             |      |

**CAUTION :**  
THIS DRAWING HAS NOT BEEN PUBLISHED AND IS THE SOLE PROPERTY OF CHACIDA CONSTRUCTION AND IS ISSUED AS ISSUED TO THE PARTNERSHIP FOR THE SPECIFIC PURPOSE AS STATED. THE AGREEMENT AND IT SHALL NOT BE REPRODUCED, COPIED OR OTHERWISE DISPOSED OF DIRECTLY OR INDIRECTLY FOR ANY OTHER PURPOSE OTHER THAN FOR WHICH IT IS FURNISHED.

### TITLE - R O B U S T L A Y O U T

PROJECT :- LAYOUT

CLIENT:- REMI BILASPUR

ARCHITECT : SUSHANT CHADDA

# CHADDA

**CONSTRUCTION & CONSULTANCY**

DESIGN CONSULTANT, INTERIORS, DEVONSHIRE  
OFFICE ADDRESS: MUNGELI NAKA CHOWK NEW DSS COMPLEX.

|              |       |        |          |
|--------------|-------|--------|----------|
| SCALE AT A1: | DATE: | DRAWN: | CHECKED: |
|--------------|-------|--------|----------|

|           |  |
|-----------|--|
| REVISION: |  |
| SHEET NO: |  |

[illegible]

APPENDIX 1