


WIDE ROAD

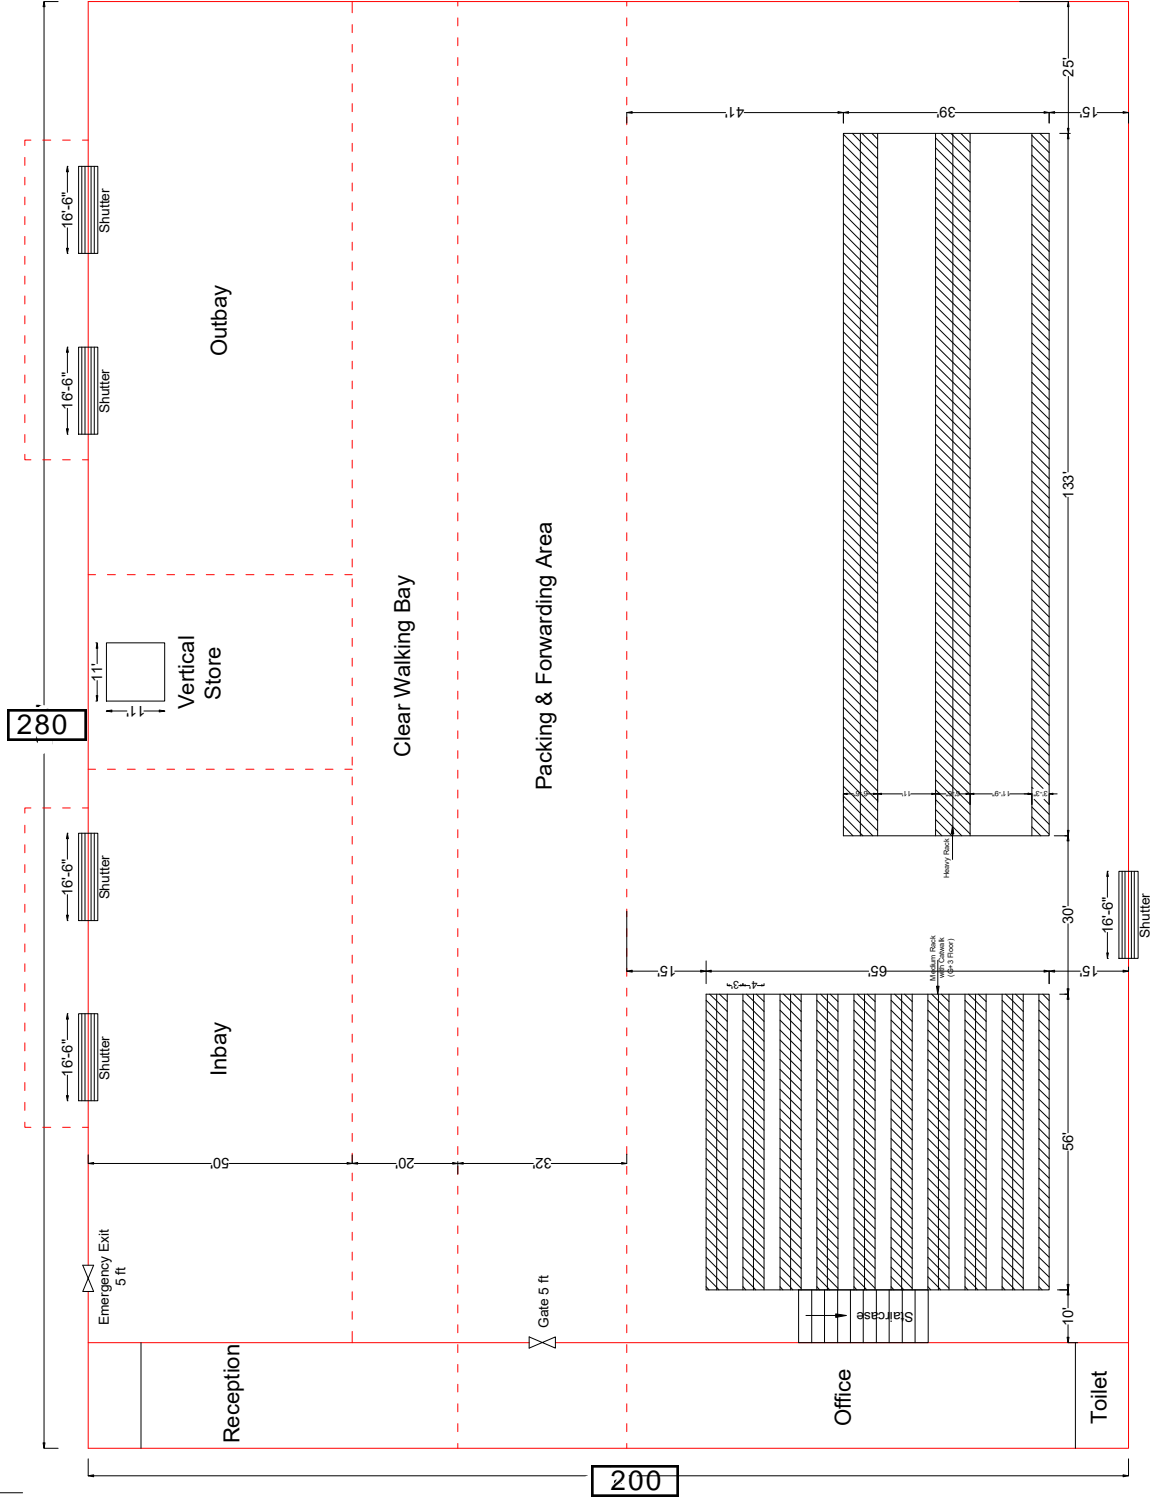

PROPOSED PLAN FOR CENTRALIZED STORE, BILASPUR